


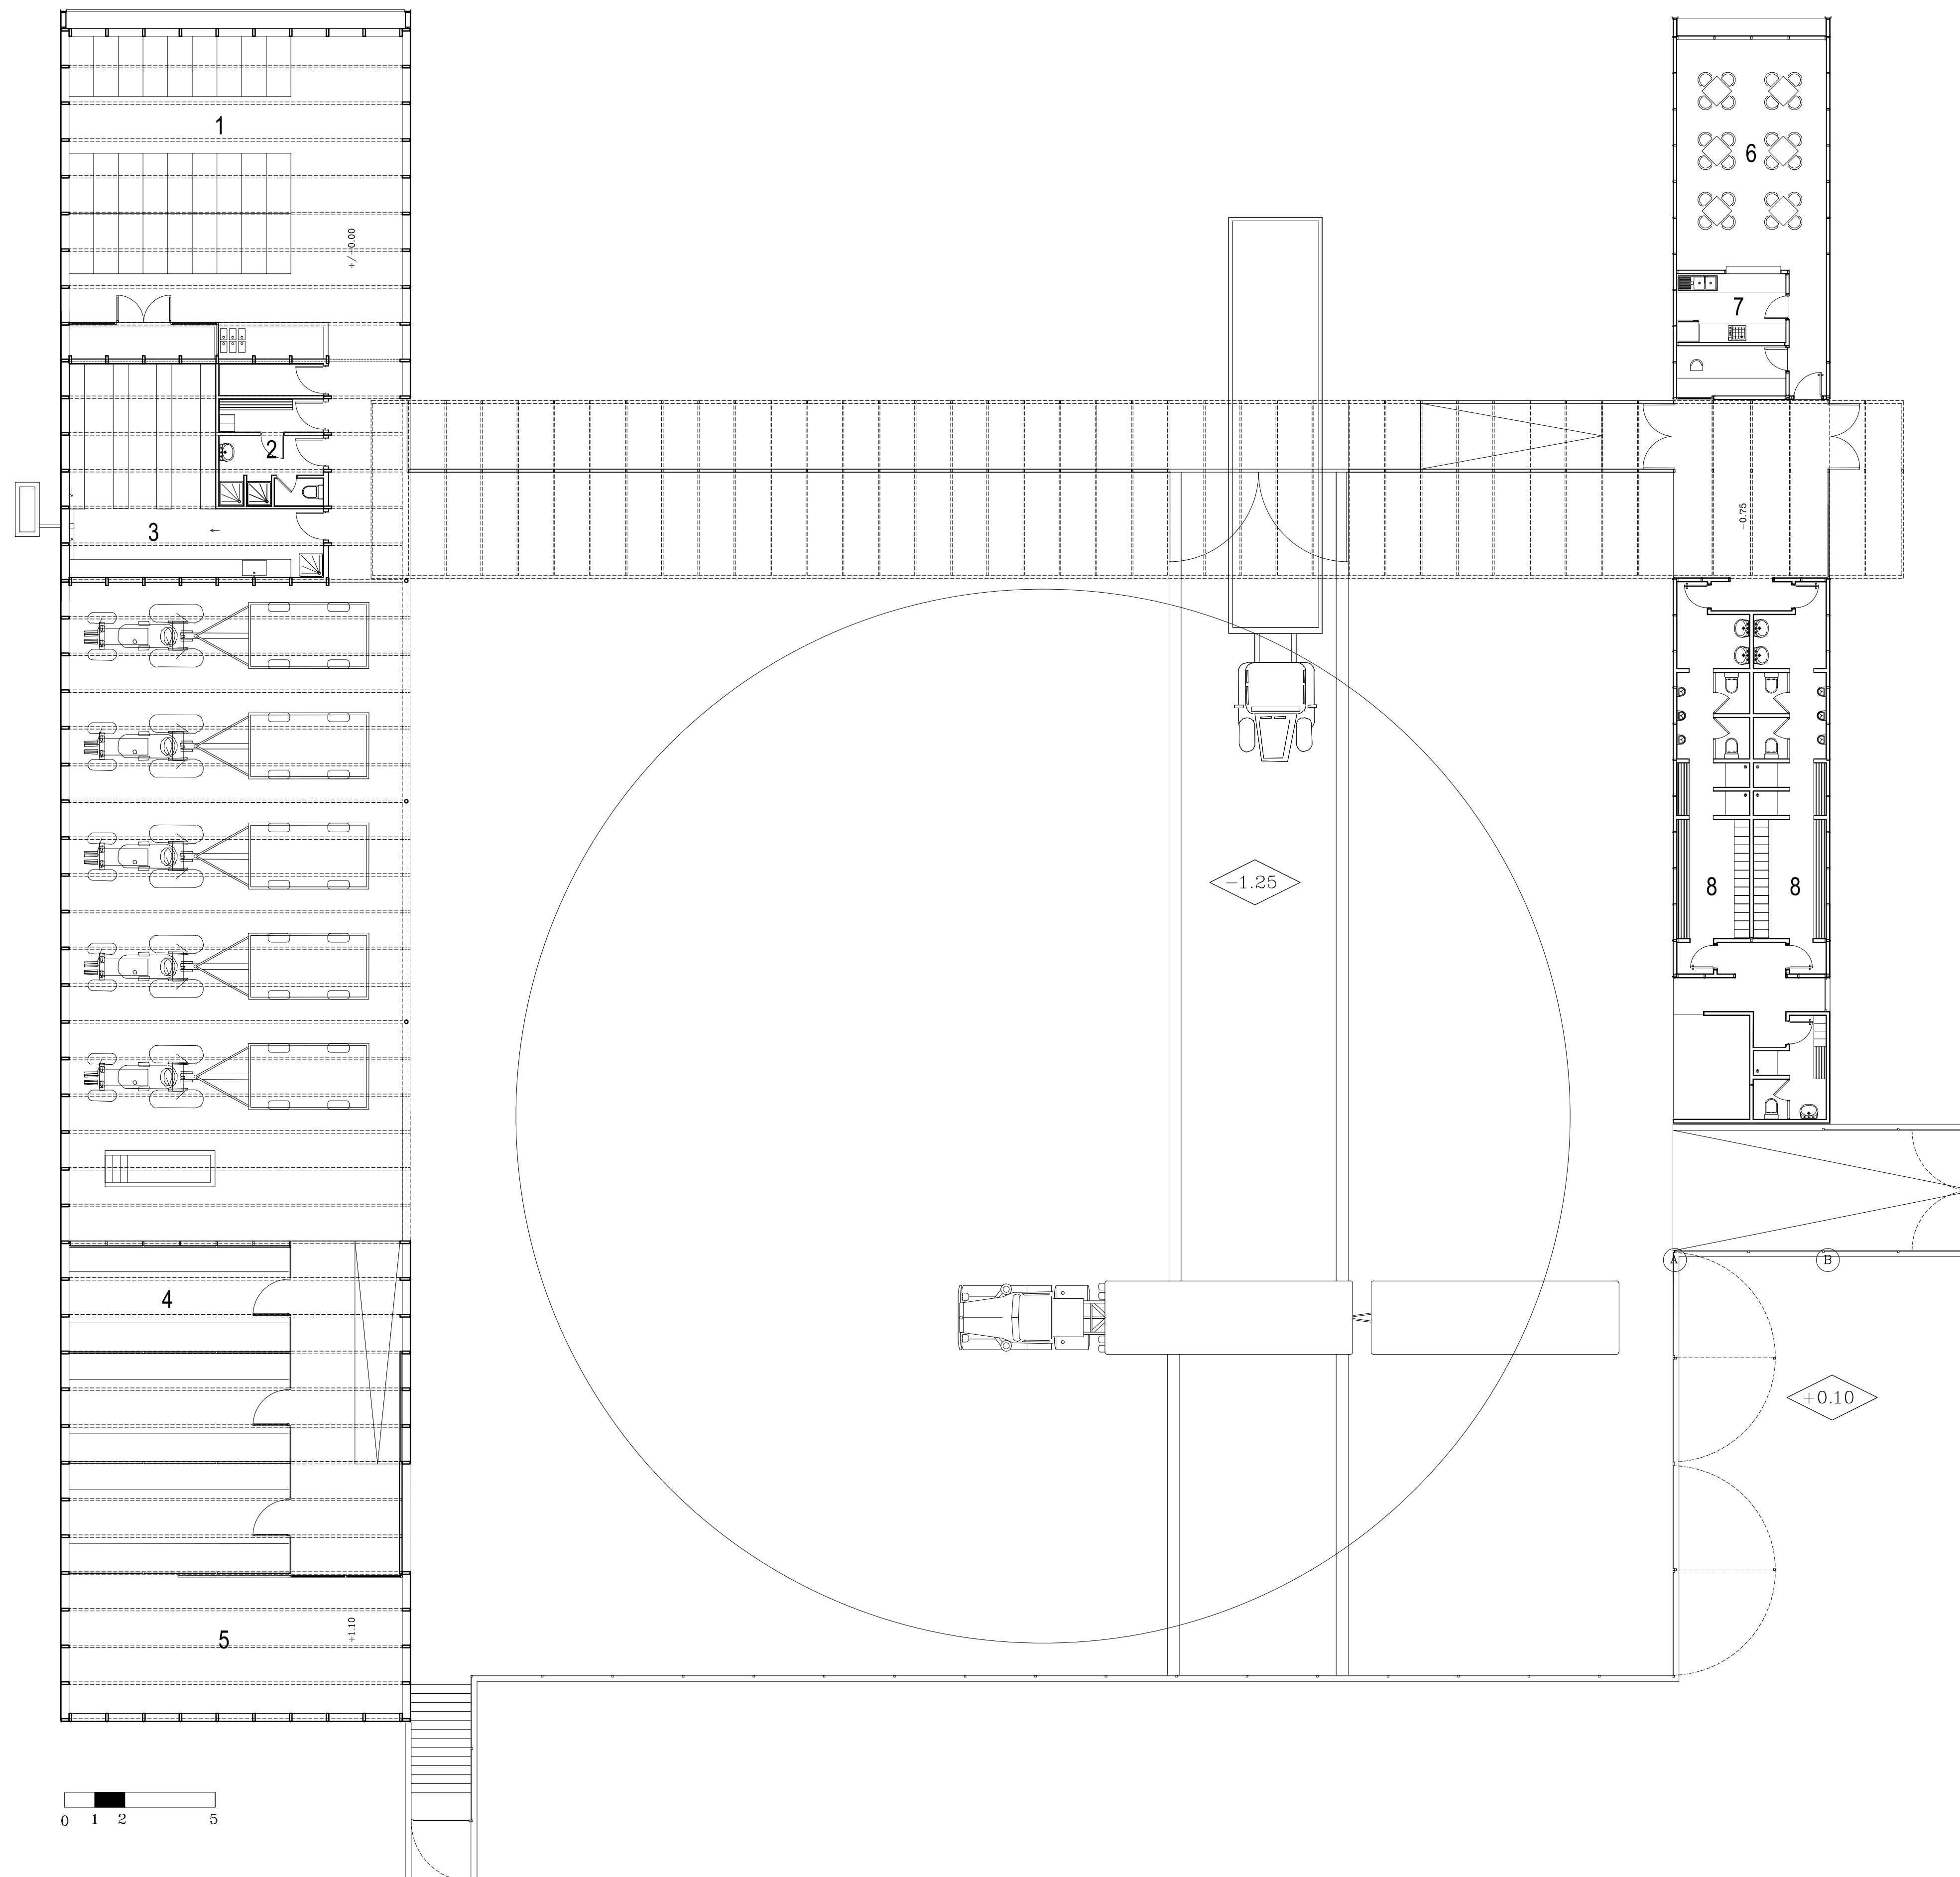

RECINTOS

1. FERTILIZERS
2. DRESSING ROOMS
3. PESTICIDES
4. WORKSHOP
5. PVC STORAGE
6. DINING ROOM
7. KITCHEN
8. DRESSING ROOMS