
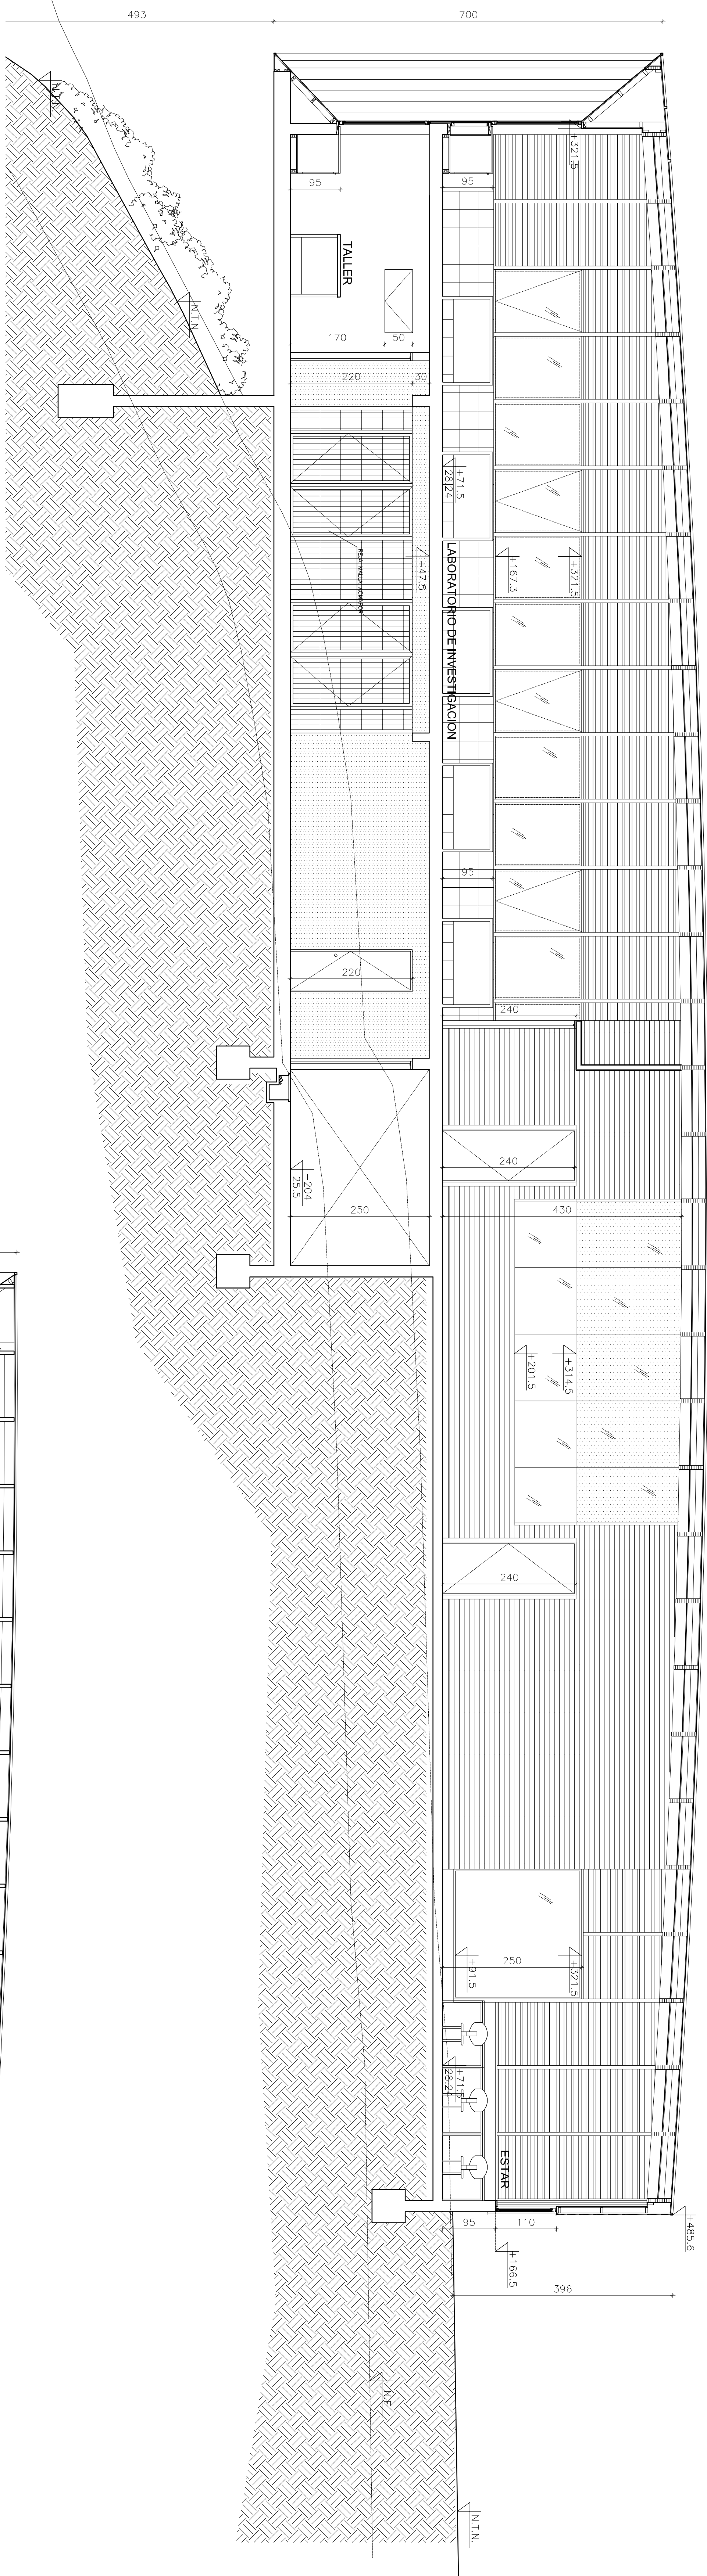
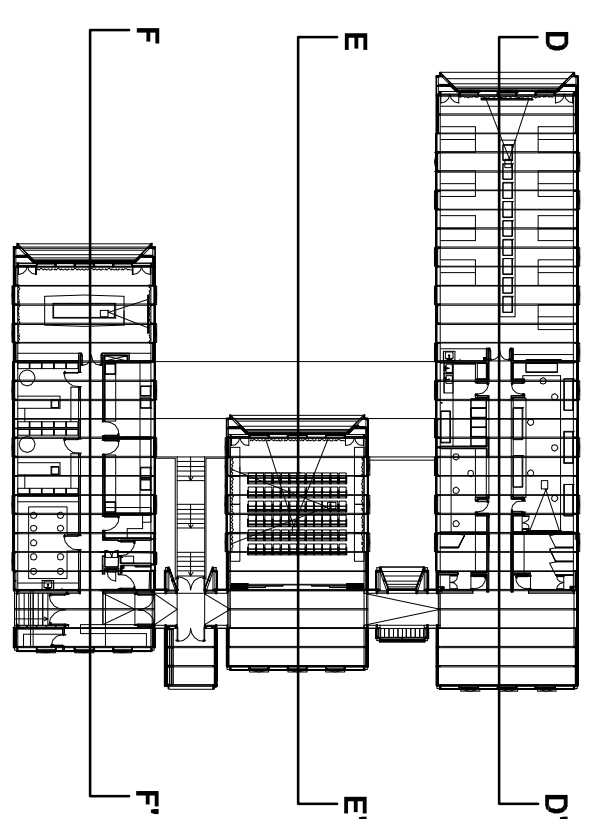
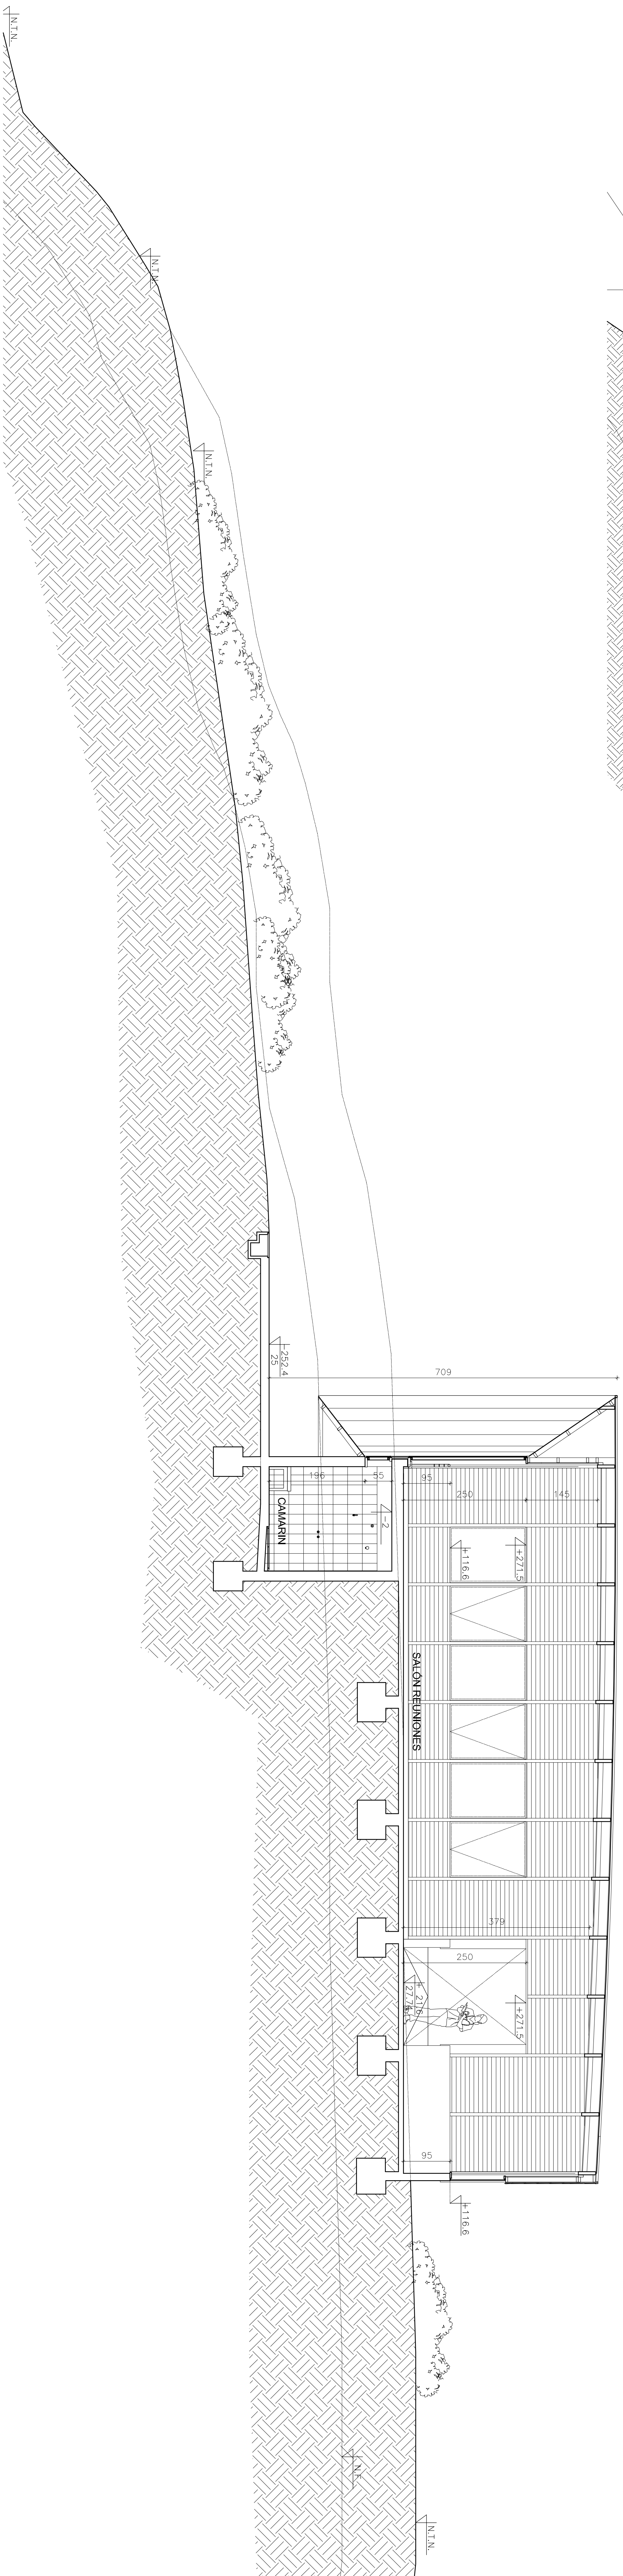


CORTE D-D*
ESC. 1:50

CORTE E-E'
ESC. 1:50

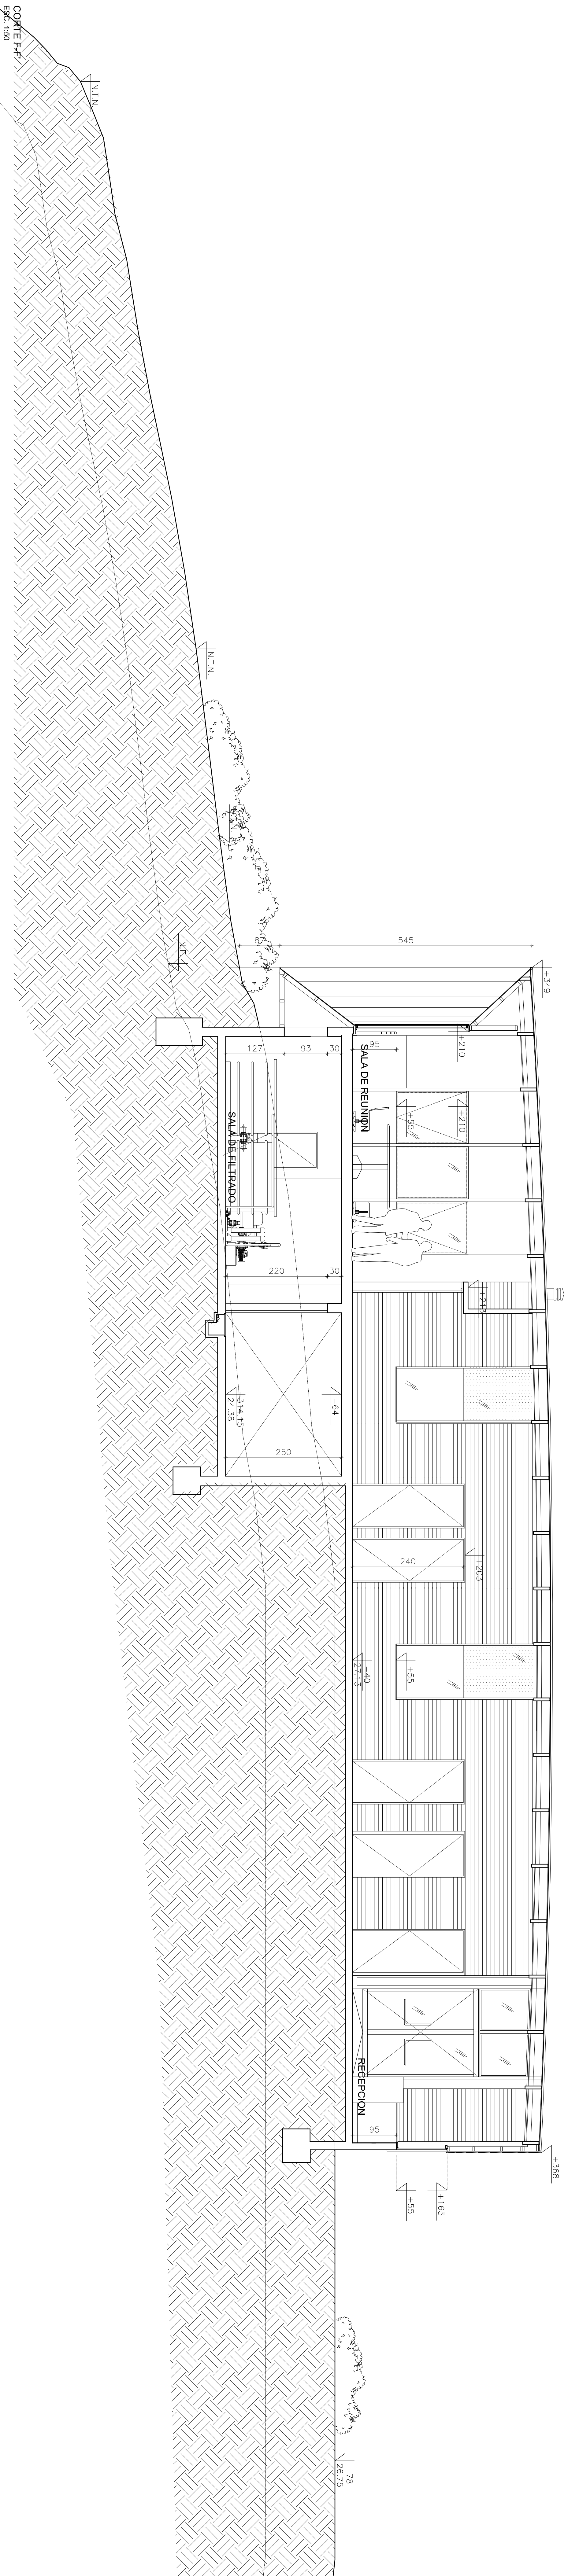

COFATE F-F'
ESC. 1:50