




F

CORTE F-F'  
ESCALA 1:500

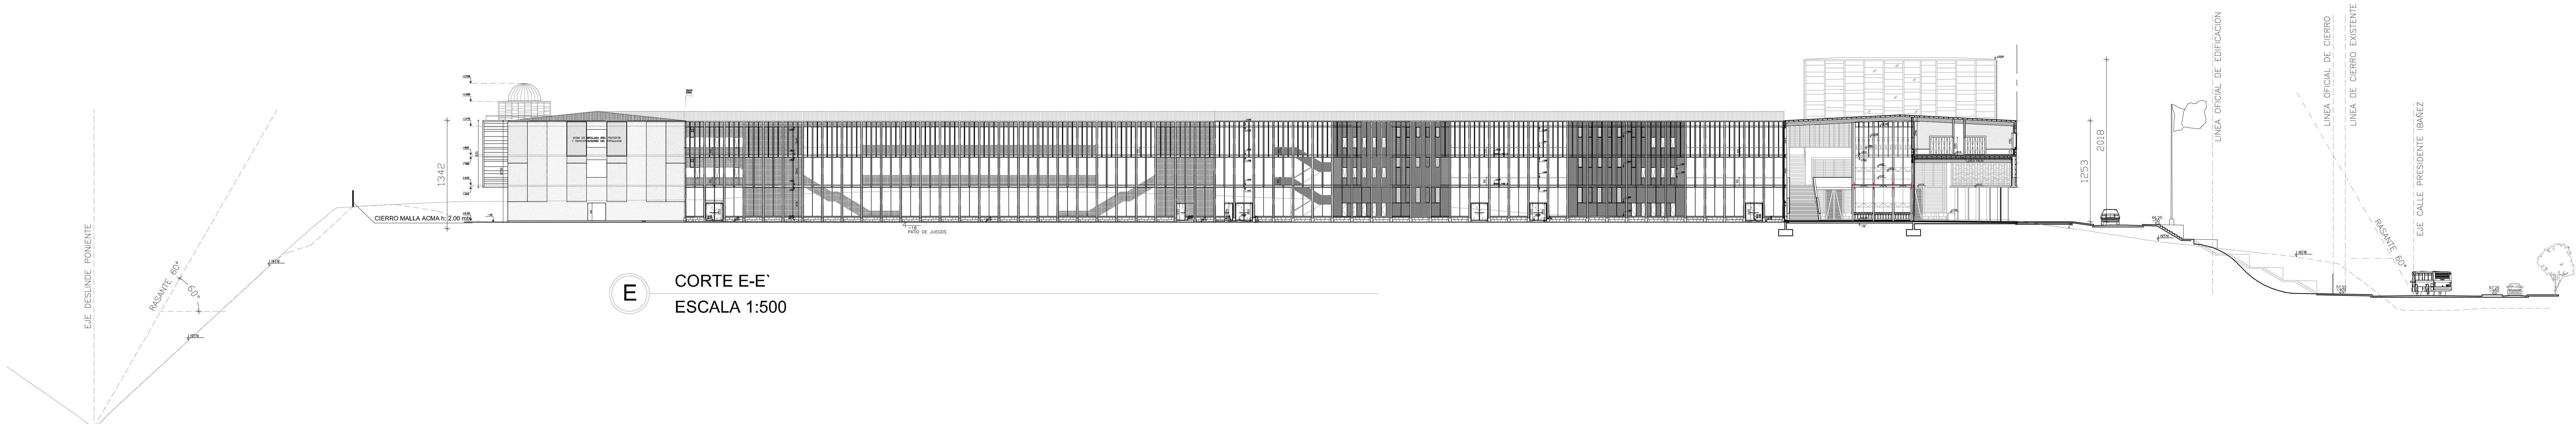

E

CORTE E-E'  
ESCALA 1:500